


Biotec	E18	E18
Inlet Invert	1000	1500
Inlet to base	1600	1600
Outlet Invert	1100	1600
Outlet to base	1500	1500
Plant height	2600	3100
Plant diameter	2700	2700
Cover length	2445	2445
Cover width	695	695
Media Bale width	1100	1100
Media Bale length	2400	2400
Al-lift Length	2080	2080
Al-lift Diameter	2'	2'
Screen Height	1580	1580
Unit Weight (Kgs)	300	400





NOTE:

For Inverts of 1.5m increase the excavation depth by 500mm.

Al-vent only shown on the 1.0m Inlet Invert version.

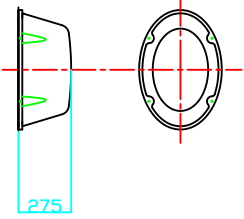

Blower	Length	Width
Cover	620	430
Plinth	650	450

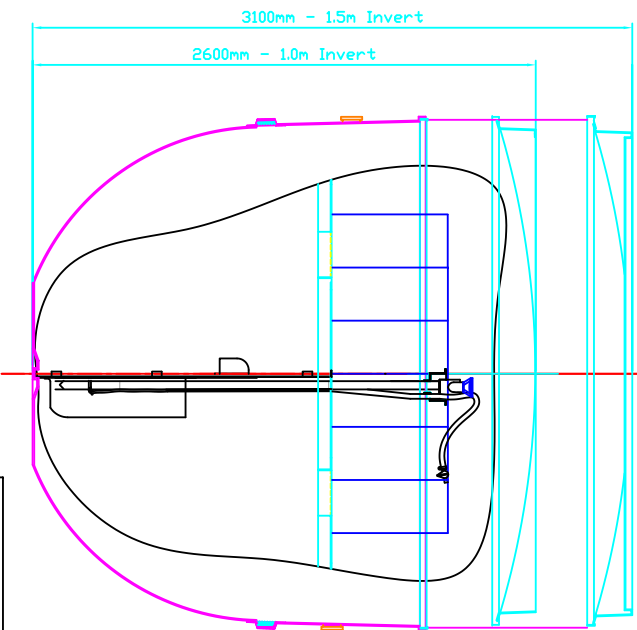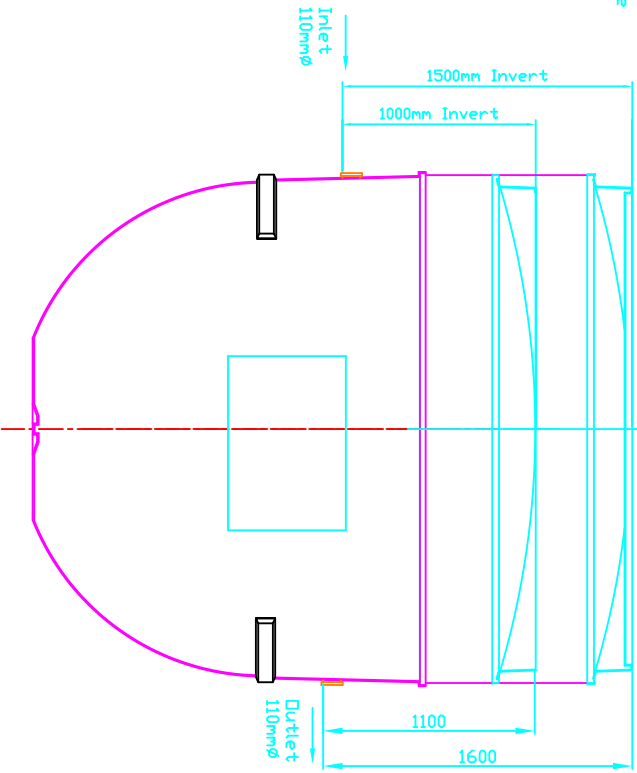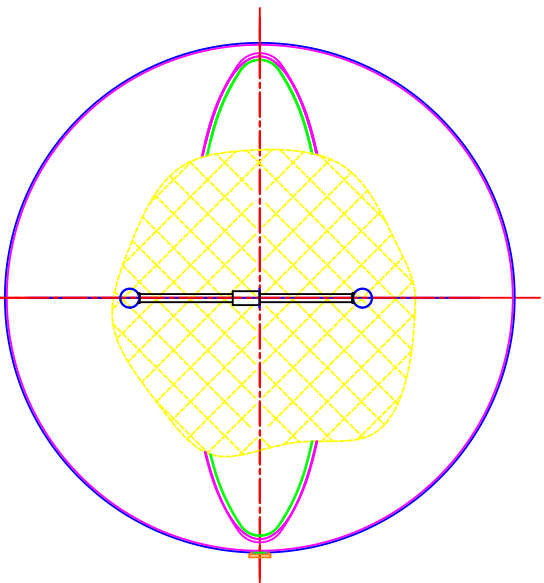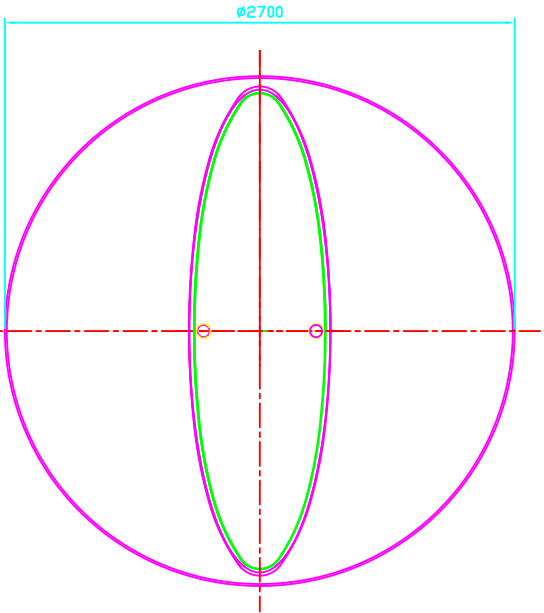

2		JMcd	CC1048 - Initial Issue	INDICATION
1	13.06.12	GRMM		
ISSUE	DATE	BY/APP	DESCRIPTION	

This drawing is copyright and may not be reproduced or used without the written permission of Deswater Process Control Ltd. CLEMWATER RESERVE THE RIGHT TO CHANGE SPECIFICATIONS WITHOUT NOTICE



Kingspan
Environmental

ALL DIMENSIONS ARE IN MILLIMETRES - DO NOT SCALE

TITLE
E18 1.0m & 1.5m GRAVITY DIMENSION DETAIL SALES DRAWING

SCALE: NTS SHEET SIZE: -

DRAWING No. DS1120P

ISSUE: 1