



BIOTEC	E18	E18
Inlet Invert	1000	1500
Inlet to base	1600	1600
Outlet Invert	655	655
Outlet to base	1945	2445
Plant height	2600	3100
Plant diameter	2700	2700
Cover length	2445	2445
Cover width	695	695
Media Bale width	1100	1100
Media Bale length	2400	2400
Alifit Length	2080	2080
Alifit Diameter	2"	2"
Screen Height	1580	1580
Unit Weight (Kgs)	310	410

NOTE:

For Inverts of 1.5m increase the excavation depth by 500mm.
Alifit only shown on the 1.0m Inlet Invert version.

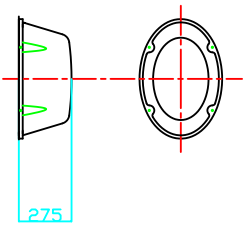

Blower	Length	Width
Cover	620	430
Plinth	650	450

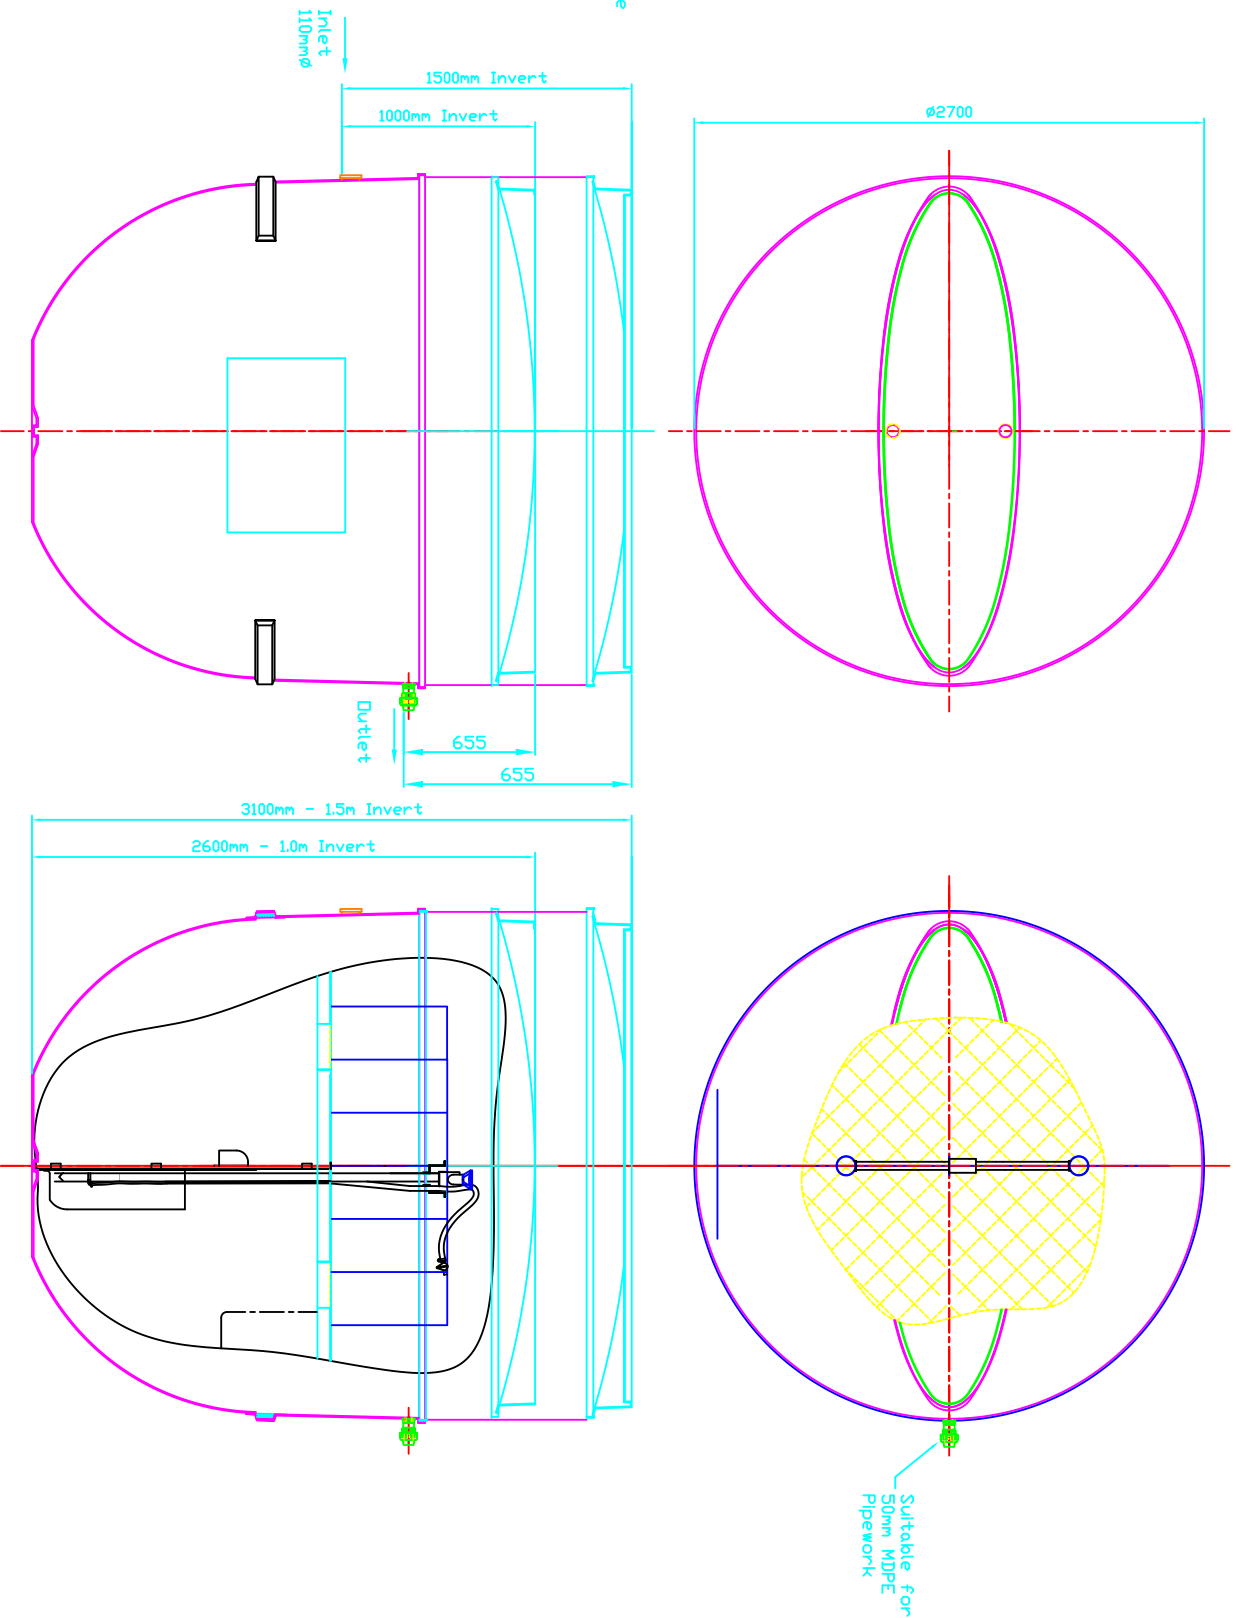

ISSUE	DATE	BY/APP	DESCRIPTION
1	13.06.12	JMcd	CC1048 - Initial Issue
2			

ALL DIMENSIONS ARE IN MILLIMETRES - DO NOT SCALE

Kingspan
ENVIRONMENTAL

DS1121P

SCALE: NTS
SHEET SIZE: -
ISSUE: 1

TITLE: E18 1.0m & 1.5m IPS DIMENSION DETAIL SALES DRAWING

This drawing is copyright and may not be reproduced or used without the written permission of Deservier Process Control Ltd. CLEANTECH RESERVE THE RIGHT TO CHANGE SPECIFICATIONS WITHOUT NOTICE

